
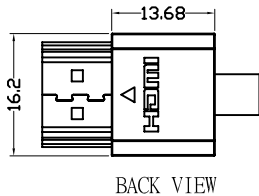
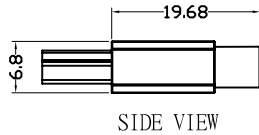
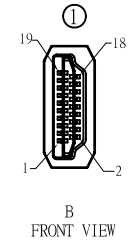
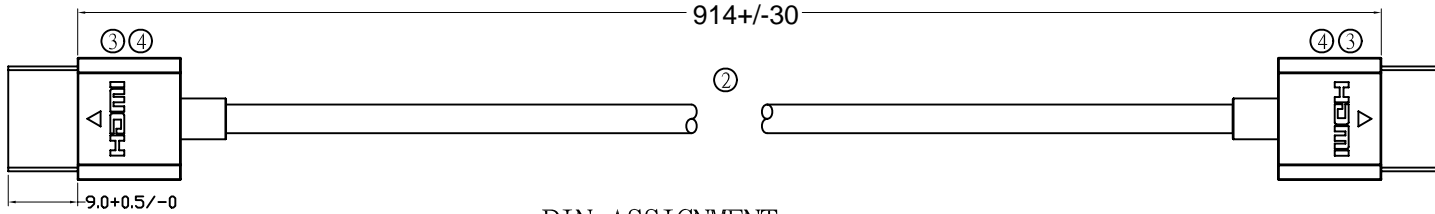


ROHS COMPLIANT

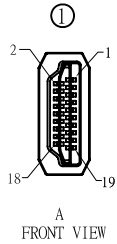

PIN ASSIGNMENT

TYPE A PIN	Signal Name	TYPE A PIN
1	TMDS DATA2+	1
2	TMDS DATA2 SHIELD	2
3	TMDS DATA2-	3
4	TMDS DATA1+	4
5	TMDS DATA1 SHIELD	5
6	TMDS DATA1-	6
7	TMDS DATA0+	7
8	TMDS DATA0 SHIELD	8
9	TMDS DATA0-	9
10	TMDS CLOCK+	10
11	TMDS CLOCK SHIELD	11
12	TMDS CLOCK-	12
13	CEC	13
14	UTILITY	14
15	SCL	15
16	SDA	16
17	DDC/CEC GROUND	17
18	+5V POWER	18
19	HOT PLUG DETECT	19
20	SHELL	20

NOTE:

- 1 100% open / short test.
- 2 Insulation resistance: Min 2M ohm with DC 250V.
- 3 Conductor resistance:Max 4ohm
- 4 2K*4K

VER	Change The Content	Number	Date
StarTech Electronics Co.,Ltd.			
PRODUCT	HDMI AM TO AM CABLE		
PART NO.	MT500022	REV	1.0
CUSTOMER	CUSTOMER P/N		
	SCALE: 1	UNIT: mm	TOLERANCES: .X=±0.25 .XX=±0.05
DRAWN	CHECKED	APPROVED	DATE
			Dec.5.2014

ITEM	MATERIAL	DESCRIPTIONS	Nnit	Q' TY
④	PVC	PVC,45P,Black.	KG	0.009
③	PE	Low Density PE Material.	KG	0.004
②	CABLE	HDMI CABLE,(36AWG*1P+D+MYLAR)*5Pcs+36AWG*4C+AB(16/9/0.06TC), PVC Jacket,Color:Black OD:3.9±0.15mm	M	1
①	CONNECTOR	HDMI A Type Male,Terminal Gold-Plated, Shell G/F.	PCS	2